


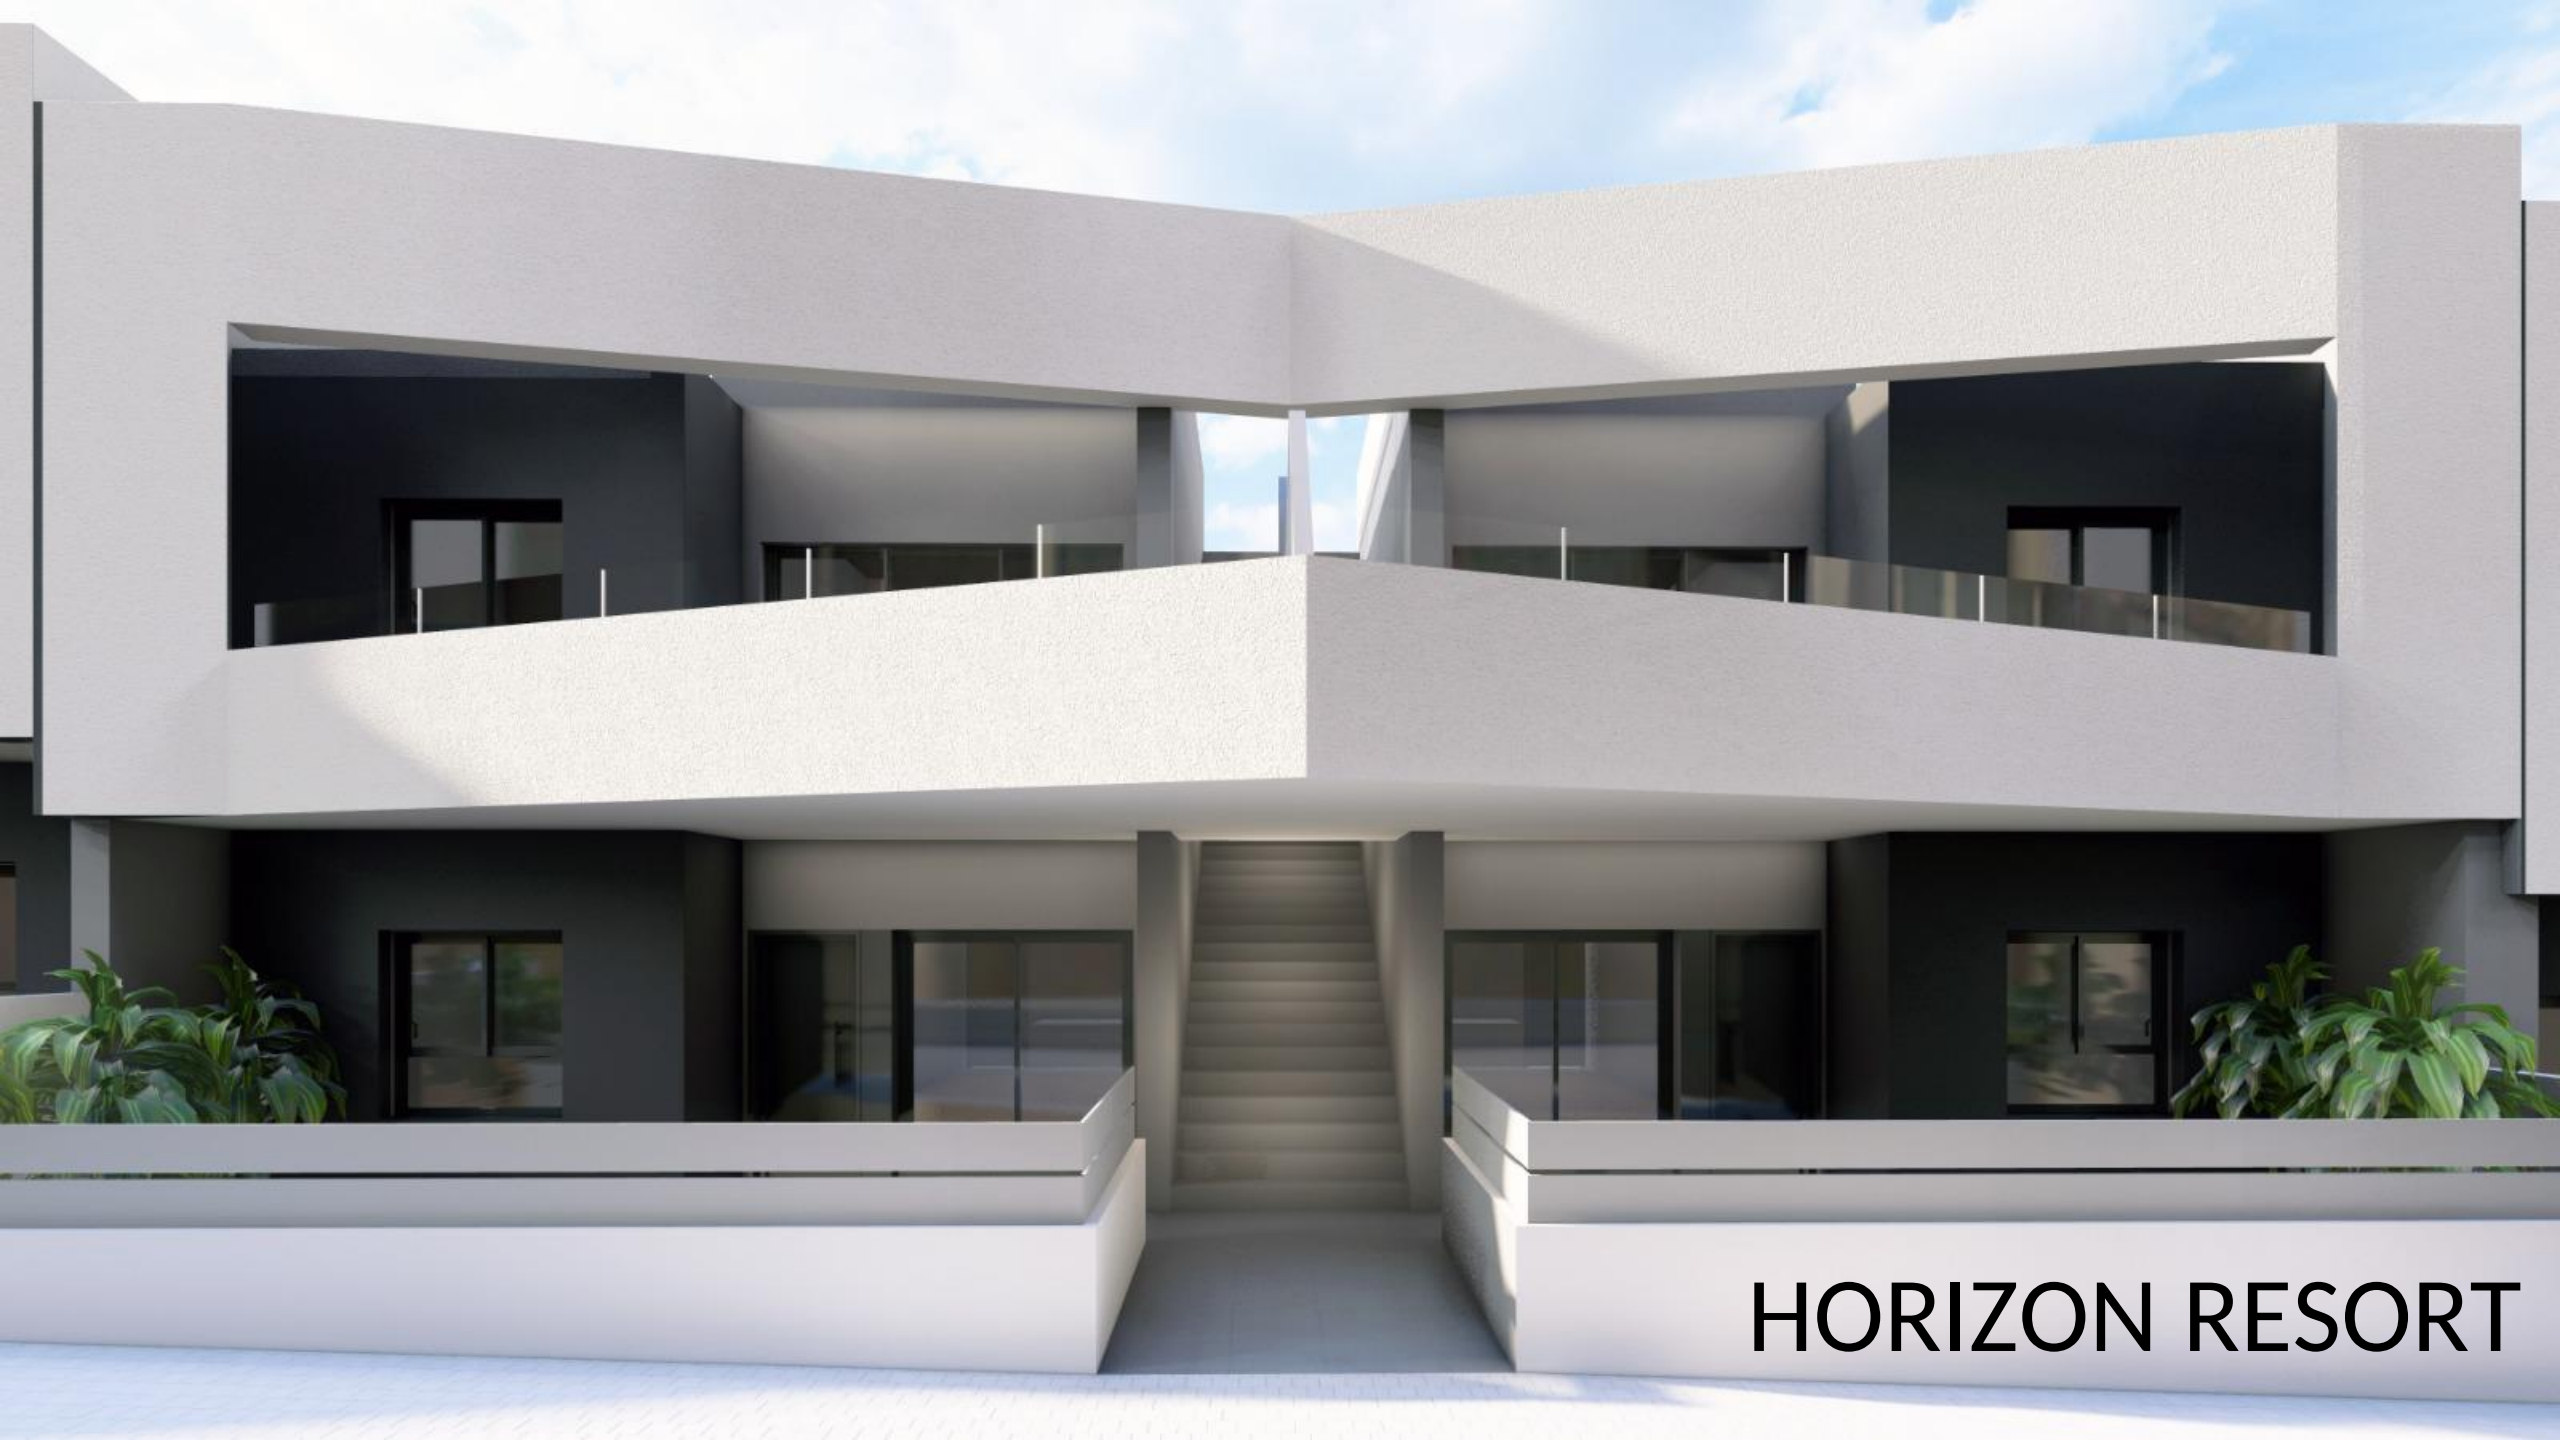


HORIZON RESORT

PHASE 1

 HORIZON RESORT
ESQUEMA DE VENTAS

PHASE 2

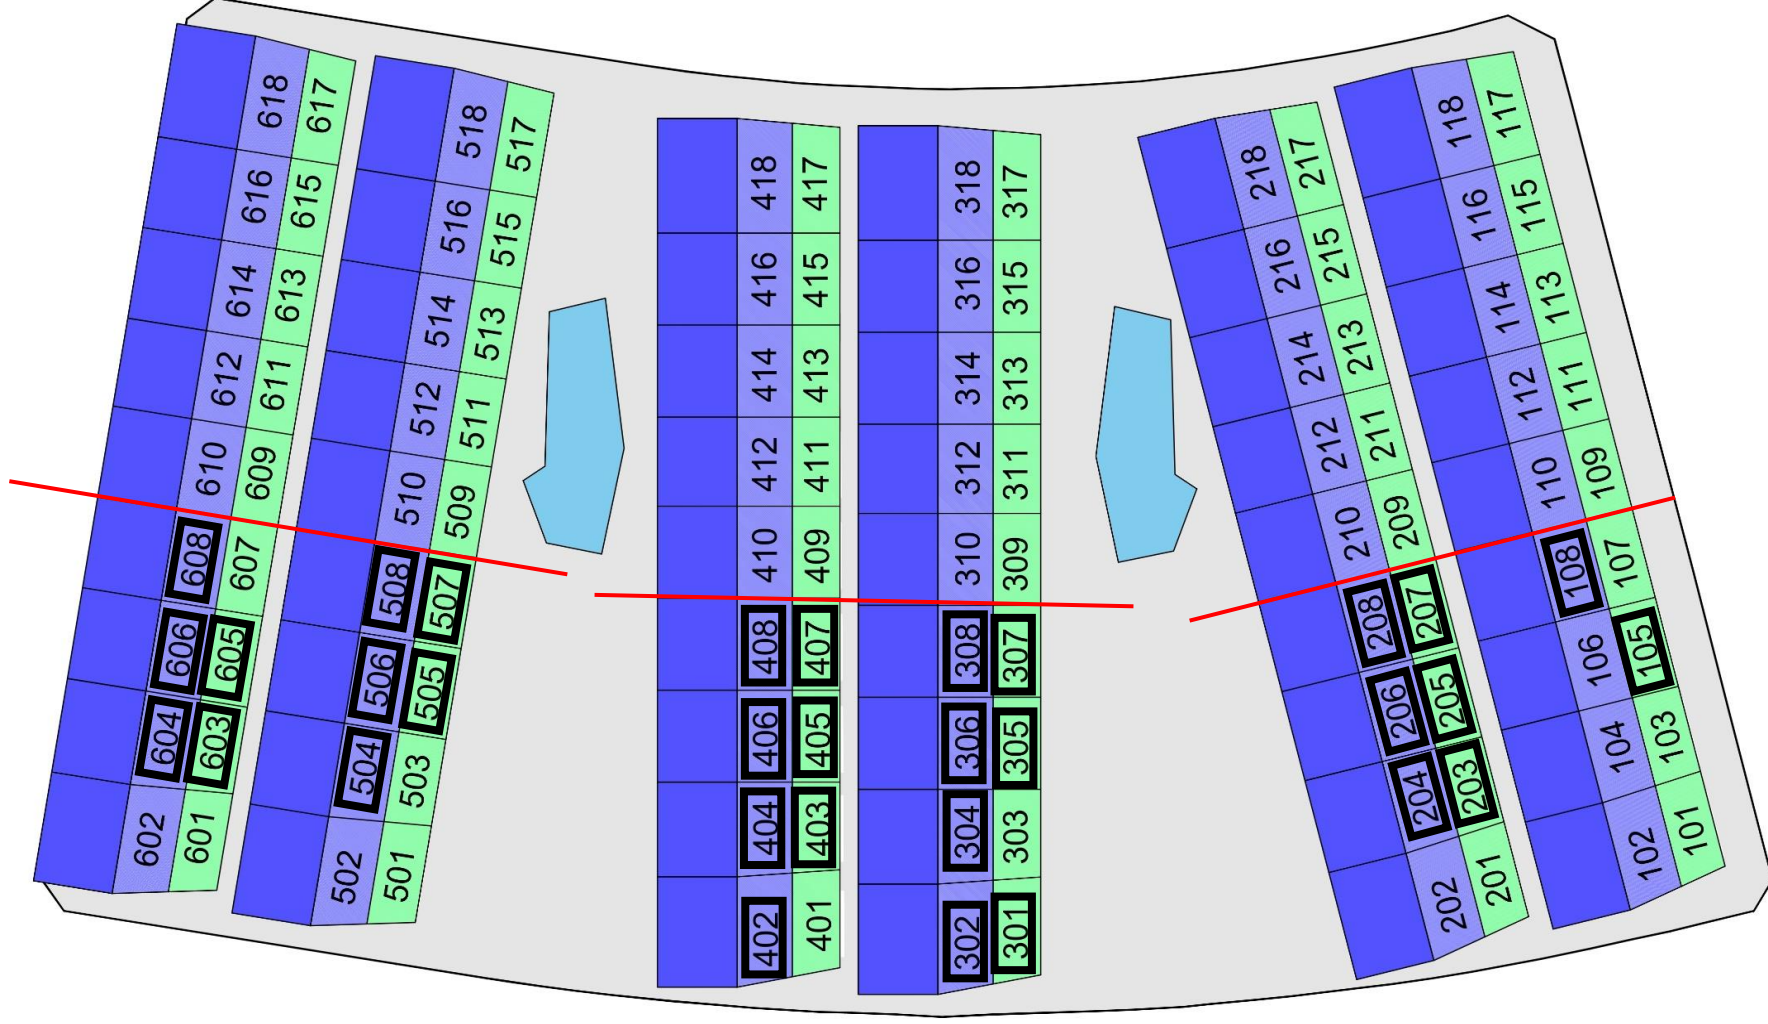

Type/Tipo	Nº	Floor/Planta	Orientation /Orientación	Rooms /Dorm	Baths/ Baños	Porch /Porche	Built M2 /M2 Constr.	Garden / Jardín m2	Terrace Terraza m2	Solarium m2	Total m2	Price / Precio	Date/Fecha
BUNGALOW	101	Corner Ground floor / Planta baja Esquina	Southwest /Suroeste	3	2	11,45	85,88	72,28			169,61	259.900,00 €	30/09/2026
BUNGALOW	102	Corner First floor/ Primera planta esquina	Southwest /Suroeste	3	2		82,69		30,33	88,86	201,88	264.900,00 €	30/09/2026
BUNGALOW	103	Ground floor / Planta baja	Southwest /Suroeste	2	2	7,76	68,20	33,44			120,23	204.900,00 €	30/09/2026
BUNGALOW	104	First floor/ Primera planta	Southwest /Suroeste	2	2		65,01		16,33	71,14	152,48	219.900,00 €	30/09/2026
BUNGALOW	106	First floor/ Primera planta	Southwest /Suroeste	2	2		65,01		16,33	71,14	152,48	219.900,00 €	30/09/2026
BUNGALOW	107	Ground floor / Planta baja	Southwest /Suroeste	2	2	7,76	68,20	33,44			120,23	204.900,00 €	30/09/2026

Type/Tipo	Nº	Floor/Planta	Orientation /Orientación	Rooms /Dorm	Baths/ Baños	Porch /Porche	Built M2 /M2 Constr.	Garden / Jardín m2	Terrace Terraza m2	Solarium m2	Total m2	Price / Precio	Date/Fecha
BUNGALOW	201	Corner Ground floor / Planta baja Esquina	Northeast / Noreste	3	2	11,45	85,88	54,90			152,23	249.900,00 €	30/09/2026
BUNGALOW	202	Corner First floor/ Primera planta esquina	Northeast / Noreste	3	2		82,69		30,33	88,86	201,88	254.900,00 €	30/09/2026

HORIZON FASE 1

Type/Tipo	Nº	Floor/Planta	Orientation /Orientación	Rooms /Dorm	Baths/ Baños	Porch /Porche	Built M2 /M2 Constr.	Garden / Jardín m2	Terrace Terraza m2	Solarium m2	Total m2	Price / Precio	Date/Fecha
BUNGALOW	303	Ground floor / Planta baja	Southwest /Suroeste	2	2	7,76	68,20	20,17			106,96	214.900,00 €	30/09/2026
Type/Tipo	Nº	Floor/Planta	Orientation /Orientación	Rooms /Dorm	Baths/ Baños	Porch /Porche	Built M2 /M2 Constr.	Garden / Jardín m2	Terrace Terraza m2	Solarium m2	Total m2	Price / Precio	Date/Fecha
BUNGALOW	401	Corner Ground floor / Planta baja Esquina	Northeast / Noreste	3	2	11,45	85,88	55,77			153,10	249.900,00 €	30/09/2026
Type/Tipo	Nº	Floor/Planta	Orientation /Orientación	Rooms /Dorm	Baths/ Baños	Porch /Porche	Built M2 /M2 Constr.	Garden / Jardín m2	Terrace Terraza m2	Solarium m2	Total m2	Price / Precio	Date/Fecha
BUNGALOW	501	Corner Ground floor / Planta baja Esquina	Southwest /Suroeste	3	2	11,45	85,88	54,29			151,62	274.900,00 €	30/09/2026
BUNGALOW	502	Corner First floor/ Primera planta esquina	Southwest /Suroeste	3	2		82,69		30,33	88,86	201,88	274.900,00 €	30/09/2026
BUNGALOW	503	Ground floor / Planta baja	Southwest /Suroeste	2	2	7,76	68,20	20,17			106,96	214.900,00 €	30/09/2026
Type/Tipo	Nº	Floor/Planta	Orientation /Orientación	Rooms /Dorm	Baths/ Baños	Porch /Porche	Built M2 /M2 Constr.	Garden / Jardín m2	Terrace Terraza m2	Solarium m2	Total m2	Price / Precio	Date/Fecha
BUNGALOW	601	Corner Ground floor / Planta baja Esquina	Northeast / Noreste	3	2	11,45	85,88	71,08			168,41	259.900,00 €	30/09/2026
BUNGALOW	602	Corner First floor/ Primera planta esquina	Northeast / Noreste	3	2		82,69		30,33	88,86	201,88	264.900,00 €	30/09/2026
BUNGALOW	607	Corner First floor/ Primera planta esquina	Northeast / Noreste	2	2	7,76	68,20	33,44			120,23	189.900,00 €	30/09/2026

*Taxes not included in prices / Precios con impuestos no incluidos

HORIZON FASE 2

Type/Tipo	Nº	Floor/Planta	Orientation /Orientación	Rooms /Dorm	Baths/ Baños	Porch /Porche	Built M2 /M2 Constr.	Garden / Jardín m2	Terrace Terraza m2	Solarium m2	Total m2	Price / Precio	Date/Fecha
BUNGALOW	109	Ground floor / Planta baja	Southwest /Suroeste	2	2	7,76	68,20	33,44			120,23	214.900,00 €	30/11/2026
BUNGALOW	110	First floor/ Primera planta	Southwest /Suroeste	2	2		65,01		16,33	71,14	152,48	229.900,00 €	30/11/2026
BUNGALOW	111	Ground floor / Planta baja	Southwest /Suroeste	2	2	7,76	68,20	33,44			120,23	214.900,00 €	30/11/2026
BUNGALOW	112	First floor/ Primera planta	Southwest /Suroeste	2	2		65,01		16,33	71,14	152,48	229.900,00 €	30/11/2026
BUNGALOW	113	Ground floor / Planta baja	Southwest /Suroeste	2	2	7,76	68,20	33,44			120,23	214.900,00 €	30/11/2026
BUNGALOW	114	First floor/ Primera planta	Southwest /Suroeste	2	2		65,01		16,33	71,14	152,48	229.900,00 €	30/11/2026
BUNGALOW	115	Ground floor / Planta baja	Southwest /Suroeste	2	2	7,76	68,20	33,44			120,23	214.900,00 €	30/11/2026
BUNGALOW	116	First floor/ Primera planta	Southwest /Suroeste	2	2		65,01		16,33	71,14	152,48	229.900,00 €	30/11/2026
BUNGALOW	117	Corner Ground floor / Planta baja Esquina	Southwest /Suroeste	3	2	11,45	85,88	69,31			166,64	259.900,00 €	30/11/2026
BUNGALOW	118	Corner First floor/ Primera planta esquina	Southwest /Suroeste	3	2		82,69		31,03	88,86	202,58	264.900,00 €	30/11/2026

HORIZON FASE 2

Type/Tipo	Nº	Floor/Planta	Orientation /Orientación	Rooms /Dorm	Baths/ Baños	Porch /Porche	Built M2 /M2 Constr.	Garden / Jardín m2	Terrace Terraza m2	Solarium m2	Total m2	Price / Precio	Date/Fecha
BUNGALOW	209	Ground floor / Planta baja	Northeast / Noreste	2	2	7,76	68,20	20,17			106,96	209.900,00 €	30/11/2026
BUNGALOW	210	First floor/ Primera planta	Northeast / Noreste	2	2		65,01		16,33	71,14	152,48	224.900,00 €	30/11/2026
BUNGALOW	211	Ground floor / Planta baja	Northeast / Noreste	2	2	7,76	68,20	20,17			106,96	209.900,00 €	30/11/2026
BUNGALOW	212	First floor/ Primera planta	Northeast / Noreste	2	2		65,01		16,33	71,14	152,48	224.900,00 €	30/11/2026
BUNGALOW	213	Ground floor / Planta baja	Northeast / Noreste	2	2	7,76	68,20	20,17			106,96	209.900,00 €	30/11/2026
BUNGALOW	214	First floor/ Primera planta	Northeast / Noreste	2	2		65,01		16,33	71,14	152,48	224.900,00 €	30/11/2026
BUNGALOW	215	Ground floor / Planta baja	Northeast / Noreste	2	2	7,76	68,20	20,17			106,96	209.900,00 €	30/11/2026
BUNGALOW	216	First floor/ Primera planta	Northeast / Noreste	2	2		65,01		16,33	71,14	152,48	224.900,00 €	30/11/2026
BUNGALOW	217	Corner Ground floor / Planta baja Esquina	Northeast / Noreste	3	2	11,45	85,88	59,10			156,43	249.900,00 €	30/11/2026
BUNGALOW	218	Corner First floor/ Primera planta esquina	Northeast / Noreste	3	2		82,69		31,03	88,86	202,58	254.900,00 €	30/11/2026

HORIZON FASE 2

Type/Tipo	Nº	Floor/Planta	Orientation /Orientación	Rooms /Dorm	Baths/ Baños	Porch /Porche	Built M2 /M2 Constr.	Garden / Jardín m2	Terrace Terraza m2	Solarium m2	Total m2	Price / Precio	Date/Fecha
BUNGALOW	309	Ground floor / Planta baja	Southwest /Suroeste	2	2	7,76	68,20	20,17			106,96	224.900,00 €	30/11/2026
BUNGALOW	310	First floor/ Primera planta	Southwest /Suroeste	2	2		65,01		16,33	71,14	152,48	239.900,00 €	30/11/2026
BUNGALOW	311	Ground floor / Planta baja	Southwest /Suroeste	2	2	7,76	68,20	20,17			106,96	224.900,00 €	30/11/2026
BUNGALOW	312	First floor/ Primera planta	Southwest /Suroeste	2	2		65,01		16,33	71,14	152,48	239.900,00 €	30/11/2026
BUNGALOW	313	Ground floor / Planta baja	Southwest /Suroeste	2	2	7,76	68,20	20,17			106,96	224.900,00 €	30/11/2026
BUNGALOW	314	First floor/ Primera planta	Southwest /Suroeste	2	2		65,01		16,33	71,14	152,48	239.900,00 €	30/11/2026
BUNGALOW	315	Ground floor / Planta baja	Southwest /Suroeste	2	2	7,76	68,20	20,17			106,96	224.900,00 €	30/11/2026
BUNGALOW	316	First floor/ Primera planta	Southwest /Suroeste	2	2		65,01		16,33	71,14	152,48	239.900,00 €	30/11/2026
BUNGALOW	317	Corner Ground floor / Planta baja Esquina	Southwest /Suroeste	3	2	11,45	85,88	55,47			152,80	274.900,00 €	30/11/2026
BUNGALOW	318	Corner First floor/ Primera planta esquina	Southwest /Suroeste	3	2		82,69		31,03	88,86	202,58	274.900,00 €	30/11/2026

HORIZON FASE 2



Type/Tipo	Nº	Floor/Planta	Orientation /Orientación	Rooms /Dorm	Baths/ Baños	Porch /Porche	Built M2 /M2 Constr.	Garden / Jardín m2	Terrace Terraza m2	Solarium m2	Total m2	Price / Precio	Date/Fecha
BUNGALOW	409	Ground floor / Planta baja	Northeast / Noreste	2	2	7,76	68,20	20,17			106,96	209.900,00 €	30/11/2026
BUNGALOW	410	First floor/ Primera planta	Northeast / Noreste	2	2		65,01		16,33	71,14	152,48	224.900,00 €	30/11/2026
BUNGALOW	411	Ground floor / Planta baja	Northeast / Noreste	2	2	7,76	68,20	20,17			106,96	209.900,00 €	30/11/2026
BUNGALOW	412	First floor/ Primera planta	Northeast / Noreste	2	2		65,01		16,33	71,14	152,48	224.900,00 €	30/11/2026
BUNGALOW	413	Ground floor / Planta baja	Northeast / Noreste	2	2	7,76	68,20	20,17			106,96	209.900,00 €	30/11/2026
BUNGALOW	414	First floor/ Primera planta	Northeast / Noreste	2	2		65,01		16,33	71,14	152,48	224.900,00 €	30/11/2026
BUNGALOW	415	Ground floor / Planta baja	Northeast / Noreste	2	2	7,76	68,20	20,17			106,96	209.900,00 €	30/11/2026
BUNGALOW	416	First floor/ Primera planta	Northeast / Noreste	2	2		65,01		16,33	71,14	152,48	224.900,00 €	30/11/2026
BUNGALOW	417	Corner Ground floor / Planta baja Esquina	Northeast / Noreste	3	2	11,45	85,88	60,87			158,20	254.900,00 €	30/11/2026
BUNGALOW	418	Corner First floor/ Primera planta esquina	Northeast / Noreste	3	2		82,69		31,03	88,86	202,58	249.900,00 €	30/11/2026

HORIZON FASE 2

Type/Tipo	Nº	Floor/Planta	Orientation /Orientación	Rooms /Dorm	Baths/ Baños	Porch /Porche	Built M2 /M2 Constr.	Garden / Jardín m2	Terrace Terraza m2	Solarium m2	Total m2	Price / Precio	Date/Fecha
BUNGALOW	509	Ground floor / Planta baja	Southwest /Suroeste	2	2	7,76	68,20	20,17			106,96	224.900,00 €	30/11/2026
BUNGALOW	510	First floor/ Primera planta	Southwest /Suroeste	2	2		65,01		16,33	71,14	152,48	239.900,00 €	30/11/2026
BUNGALOW	511	Ground floor / Planta baja	Southwest /Suroeste	2	2	7,76	68,20	20,17			106,96	224.900,00 €	30/11/2026
BUNGALOW	512	First floor/ Primera planta	Southwest /Suroeste	2	2		65,01		16,33	71,14	152,48	239.900,00 €	30/11/2026
BUNGALOW	513	Ground floor / Planta baja	Southwest /Suroeste	2	2	7,76	68,20	20,17			106,96	224.900,00 €	30/11/2026
BUNGALOW	514	First floor/ Primera planta	Southwest /Suroeste	2	2		65,01		16,33	71,14	152,48	239.900,00 €	30/11/2026
BUNGALOW	515	Ground floor / Planta baja	Southwest /Suroeste	2	2	7,76	68,20	20,17			106,96	224.900,00 €	30/11/2026
BUNGALOW	516	First floor/ Primera planta	Southwest /Suroeste	2	2		65,01		16,33	71,14	152,48	239.900,00 €	30/11/2026
BUNGALOW	517	Corner Ground floor / Planta baja Esquina	Southwest /Suroeste	3	2	11,45	85,88	54,39			151,72	274.900,00 €	30/11/2026
BUNGALOW	518	Corner First floor/ Primera planta esquina	Southwest /Suroeste	3	2		82,69		31,03	88,86	202,58	274.900,00 €	30/11/2026

HORIZON FASE 2

Type/Tipo	Nº	Floor/Planta	Orientation /Orientación	Rooms /Dorm	Baths/ Baños	Porch /Porche	Built M2 /M2 Constr.	Garden / Jardín m2	Terrace Terraza m2	Solarium m2	Total m2	Price / Precio	Date/Fecha
BUNGALOW	609	Ground floor / Planta baja	Northeast / Noreste	2	2	7,76	68,20	33,44			120,23	199.900,00 €	30/11/2026
BUNGALOW	610	First floor/ Primera planta	Northeast / Noreste	2	2		65,01		16,33	71,14	152,48	224.900,00 €	30/11/2026
BUNGALOW	611	Ground floor / Planta baja	Northeast / Noreste	2	2	7,76	68,20	33,44			120,23	199.900,00 €	30/11/2026
BUNGALOW	612	First floor/ Primera planta	Northeast / Noreste	2	2		65,01		16,33	71,14	152,48	224.900,00 €	30/11/2026
BUNGALOW	613	Ground floor / Planta baja	Northeast / Noreste	2	2	7,76	68,20	33,44			120,23	199.900,00 €	30/11/2026
BUNGALOW	614	First floor/ Primera planta	Northeast / Noreste	2	2		65,01		16,33	71,14	152,48	224.900,00 €	30/11/2026
BUNGALOW	615	Ground floor / Planta baja	Northeast / Noreste	2	2	7,76	68,20	33,44			120,23	199.900,00 €	30/11/2026
BUNGALOW	616	First floor/ Primera planta	Northeast / Noreste	2	2		65,01		16,33	71,14	152,48	224.900,00 €	30/11/2026
BUNGALOW	617	Corner Ground floor / Planta baja Esquina	Northeast / Noreste	3	2	11,45	85,88	71,11			168,44	259.900,00 €	30/11/2026
BUNGALOW	618	Corner First floor/ Primera planta esquina	Northeast / Noreste	3	2		82,69		31,03	88,86	202,58	264.900,00 €	30/11/2026

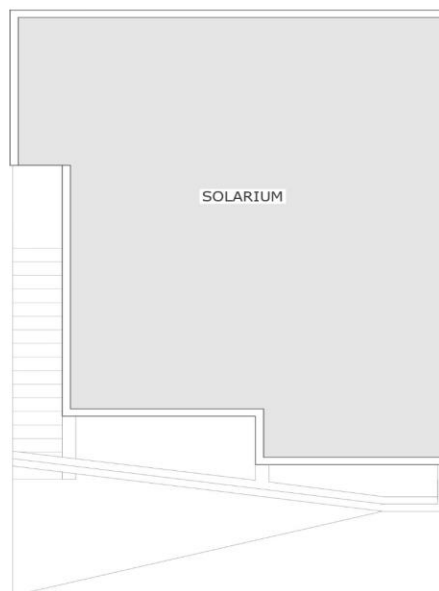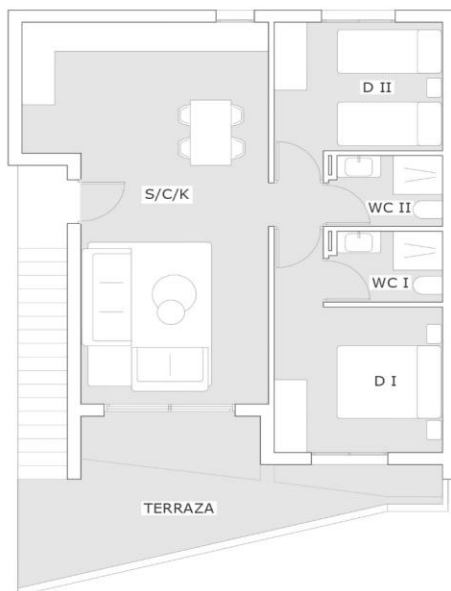


SUPERFICIES	
Salón/Comedor/Cocina	35,26
Dormitorio I	12,5
Dormitorio II	10,23
WC I	3,51
WC II	3,51
Terraza	16,33
Solarium	71,14
TOTAL	152,48



HORIZON

P1

esc 1/100

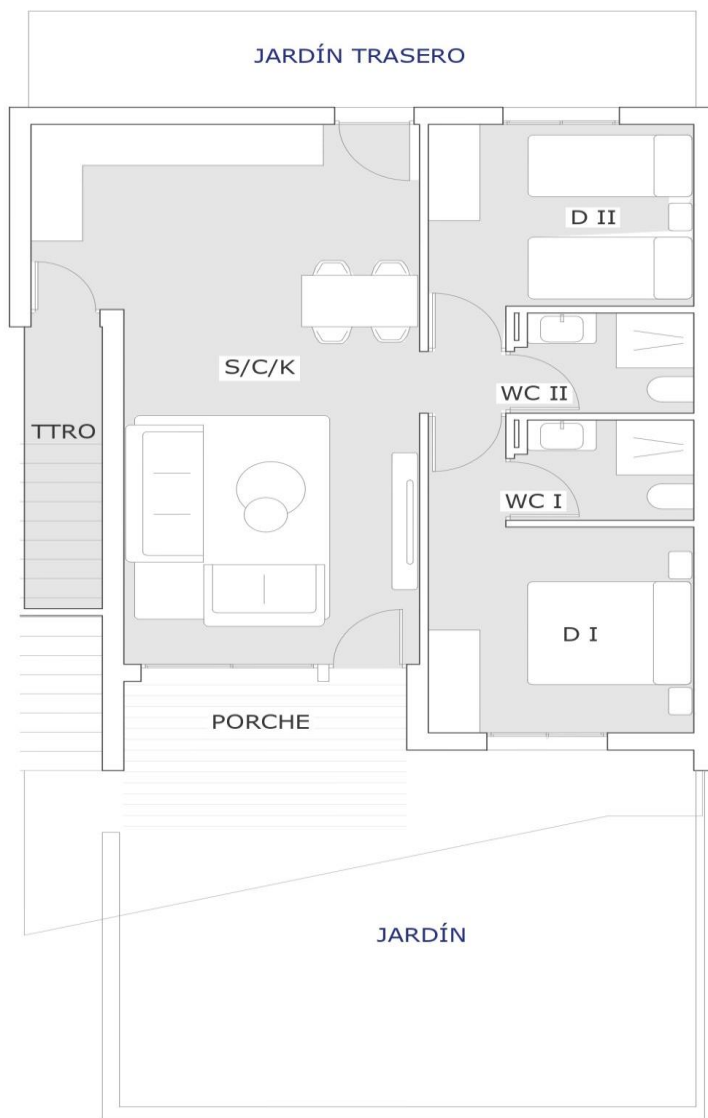

SUPERFICIES	
Salón/Comedor/Cocina	35,26
Dormitorio I	12,50
Dormitorio II	10,23
WC I	3,51
WC II	3,51
Trastero	3,19
Porche	7,76
Jardín	33,44
Jardín trasero	10,83
TOTAL	120,23

HORIZON

PB