



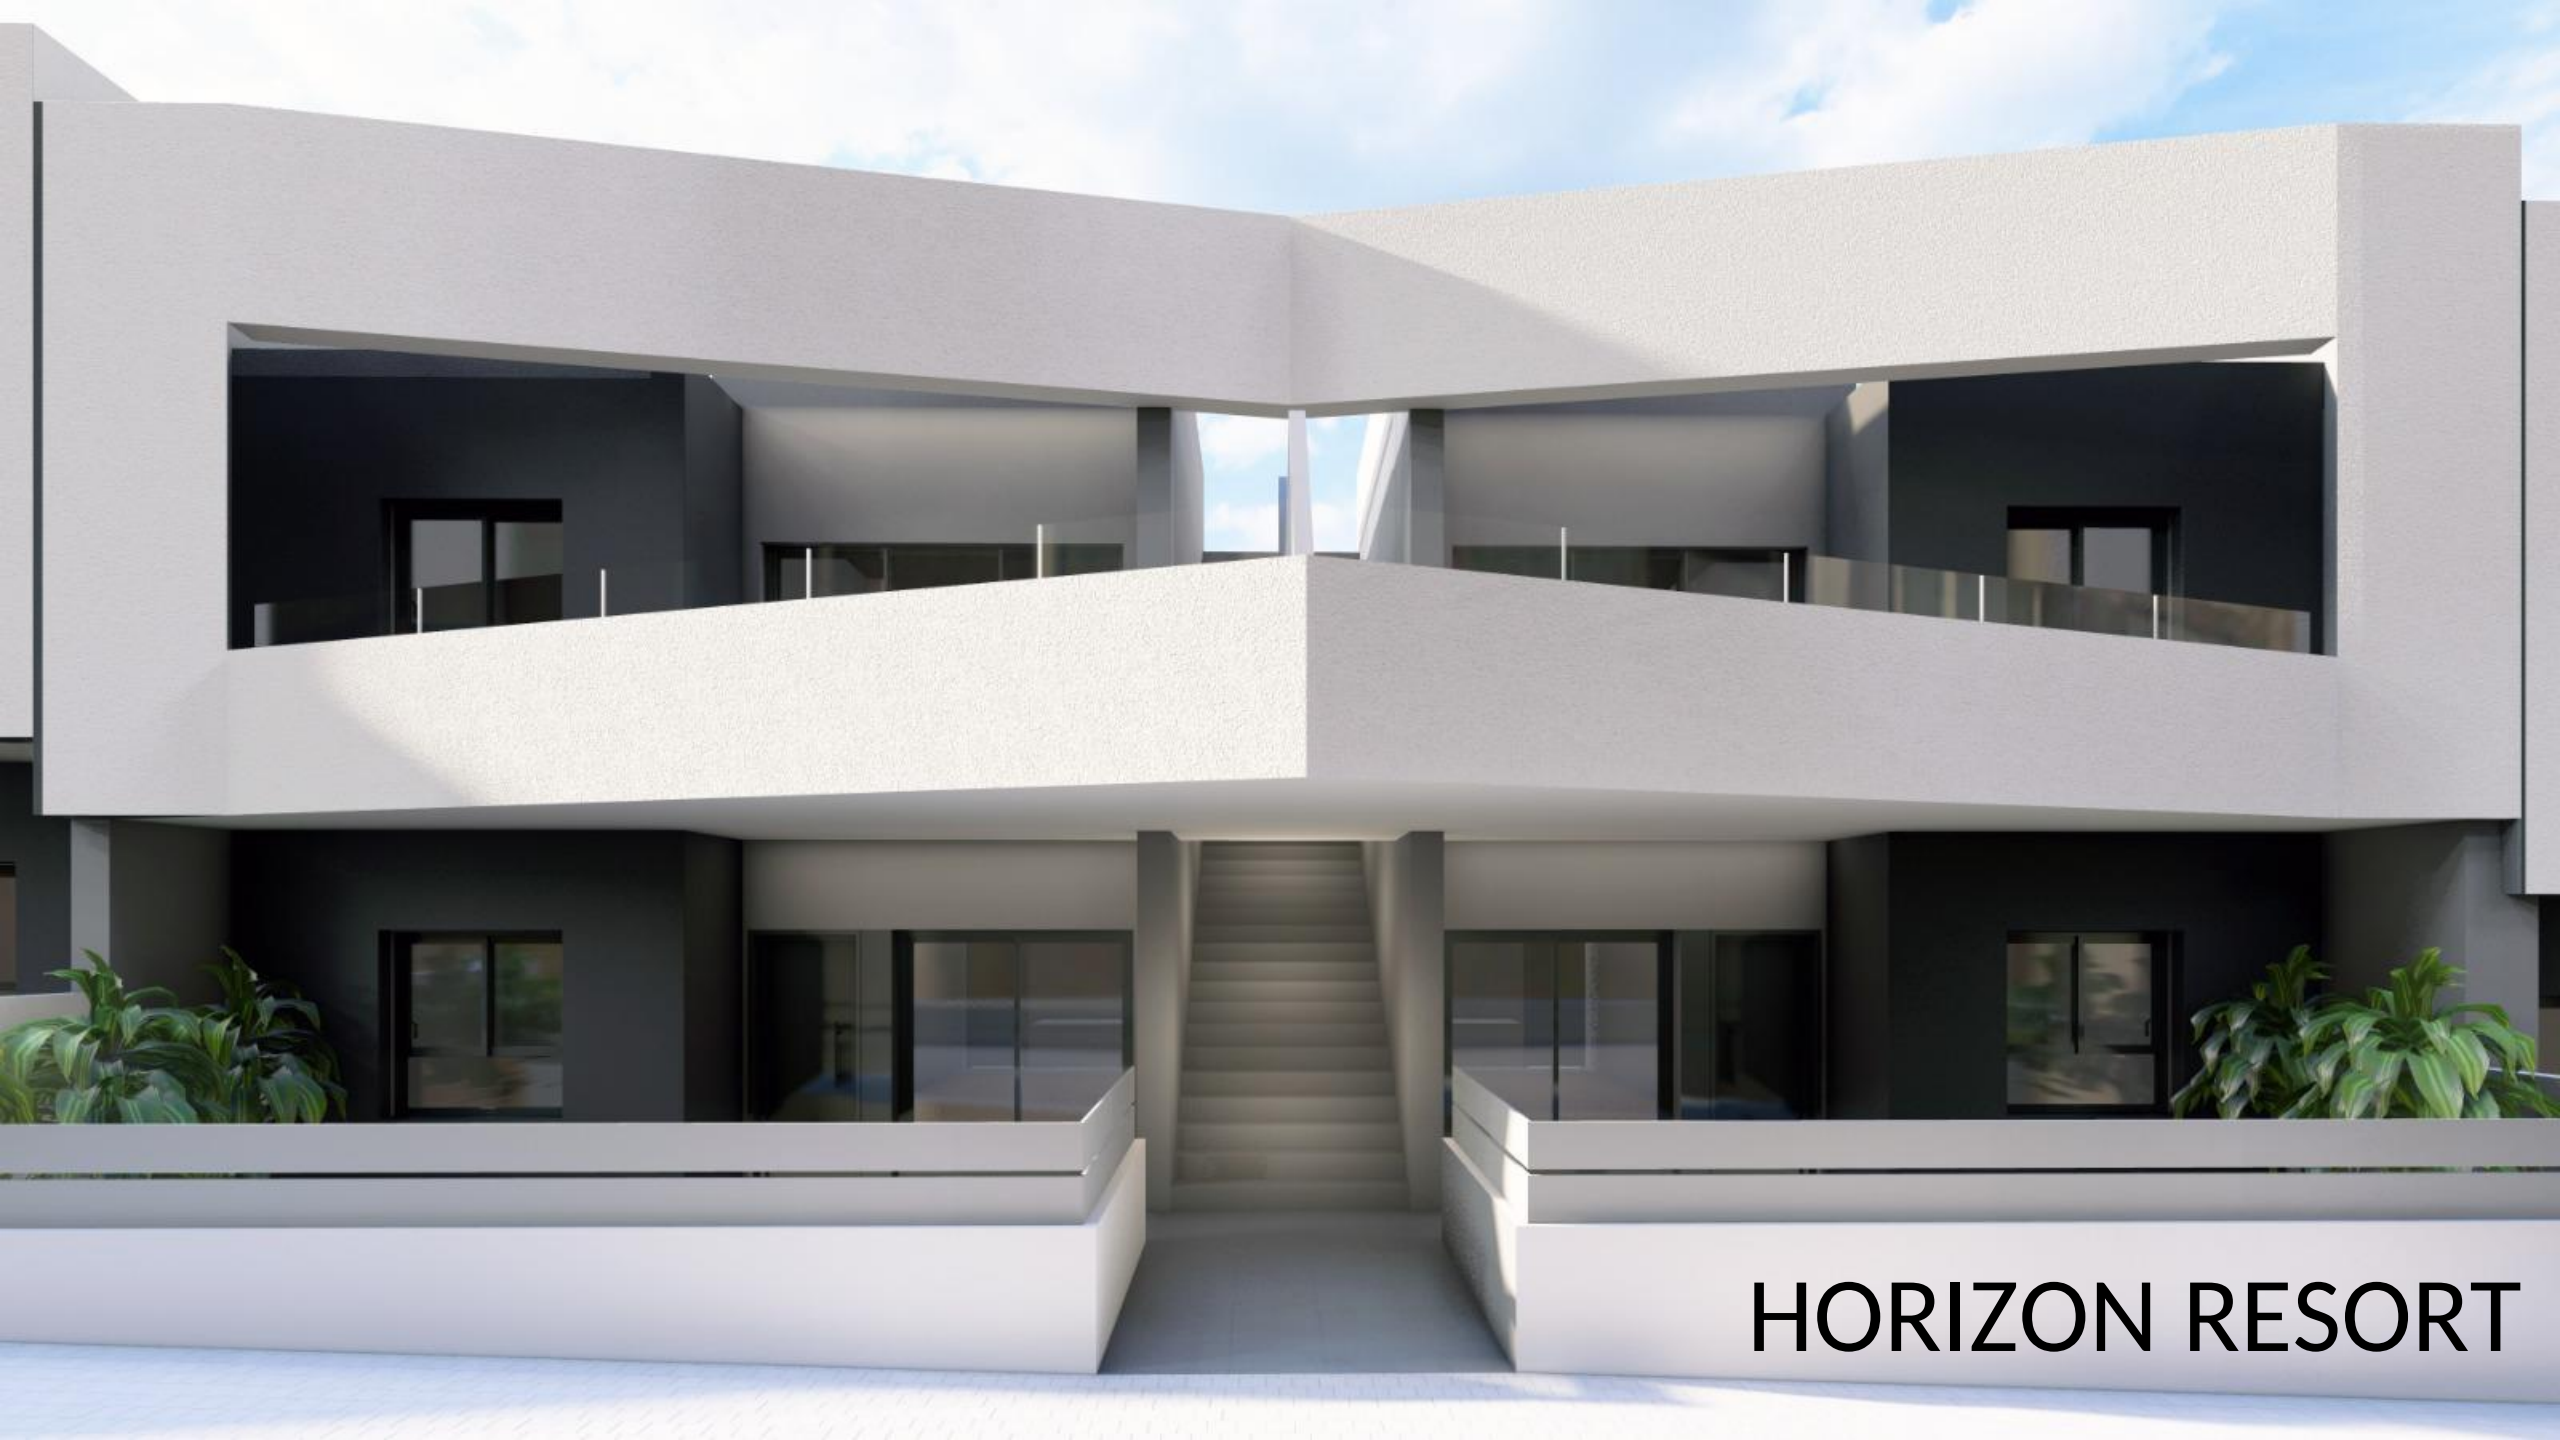

HORIZON RESORT

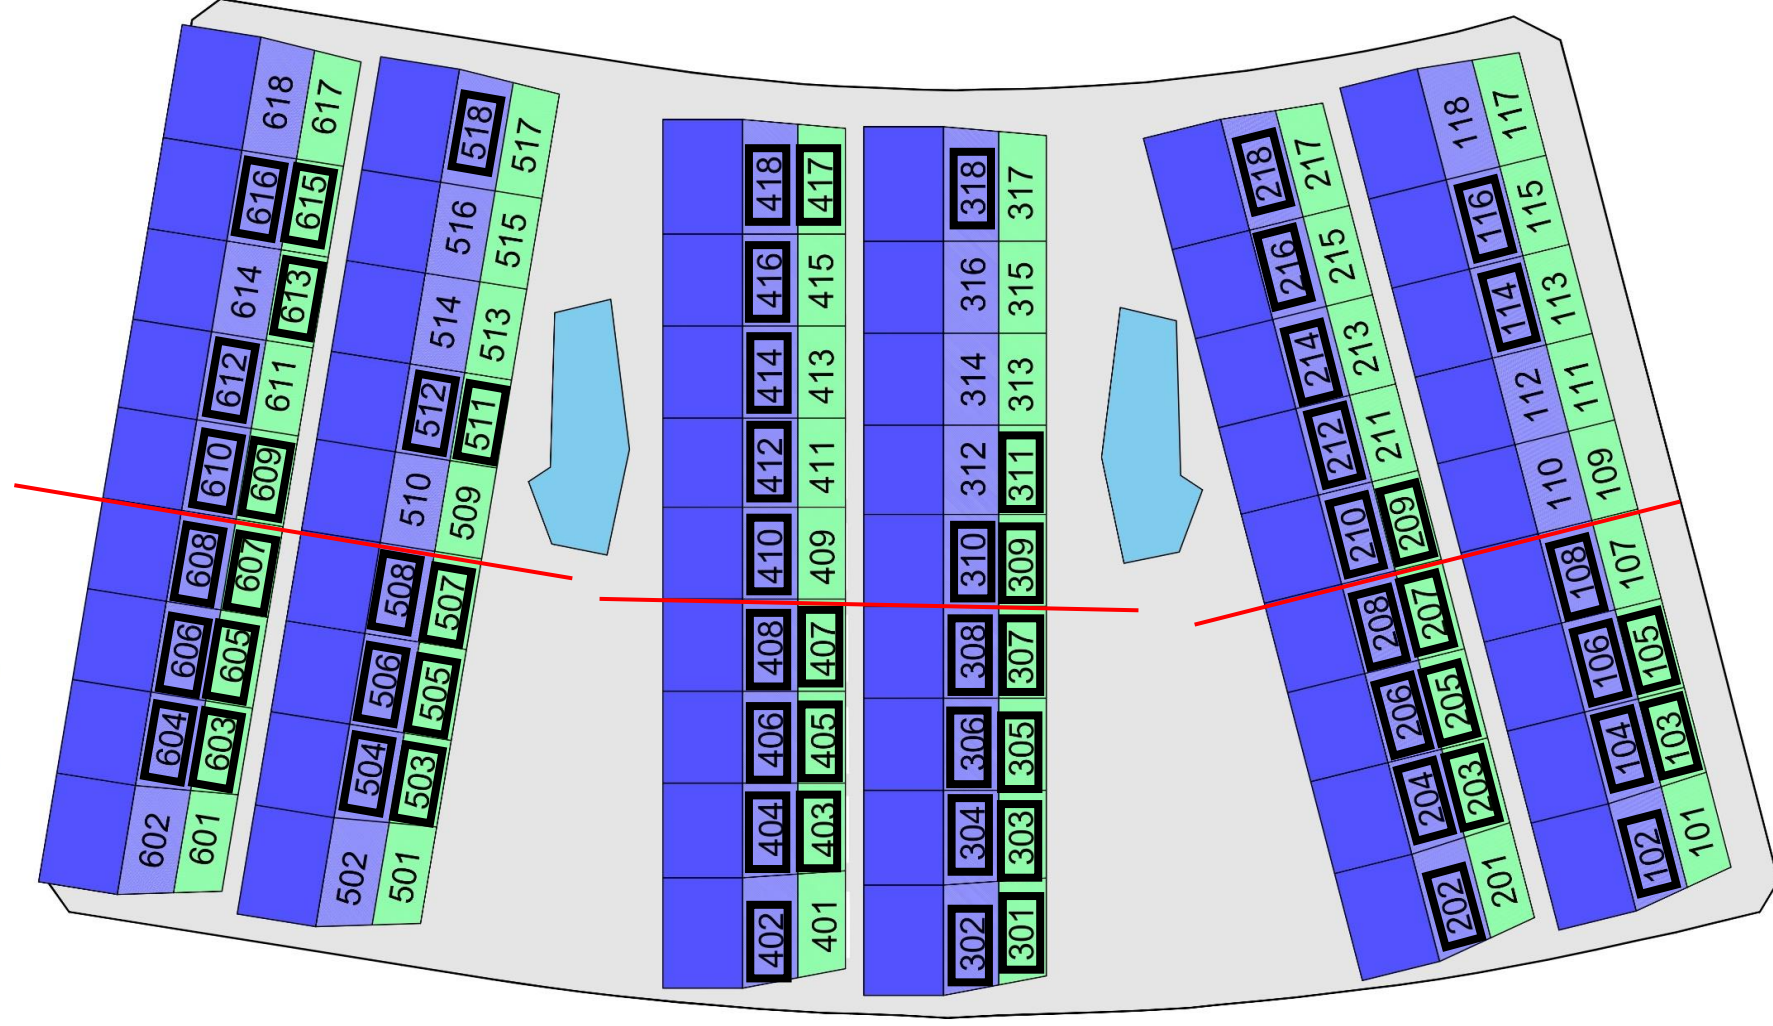

## PHASE 2



# HORIZON FASE 1

| Type/Tipo | Nº  | Floor/Planta                               | Orientation /Orientación | Rooms /Dorm | Baths/ Baños | Porch /Porche | Built M2 /M2 Constr. | Garden / Jardín m2 | Terrace Terraza m2 | Solarium m2 | Total m2 | Price / Precio | Date/Fecha |
|-----------|-----|--------------------------------------------|--------------------------|-------------|--------------|---------------|----------------------|--------------------|--------------------|-------------|----------|----------------|------------|
| BUNGALOW  | 101 | Corner Ground floor / Planta baja Esquina  | Southwest /Suroeste      | 3           | 2            | 11,45         | 85,88                | 72,28              |                    |             | 169,61   | 259.900,00 €   | 30/09/2026 |
| BUNGALOW  | 107 | Ground floor / Planta baja                 | Southwest /Suroeste      | 2           | 2            | 7,76          | 68,20                | 33,44              |                    |             | 120,23   | 204.900,00 €   | 30/09/2026 |
| Type/Tipo | Nº  | Floor/Planta                               | Orientation /Orientación | Rooms /Dorm | Baths/ Baños | Porch /Porche | Built M2 /M2 Constr. | Garden / Jardín m2 | Terrace Terraza m2 | Solarium m2 | Total m2 | Price / Precio | Date/Fecha |
| BUNGALOW  | 201 | Corner Ground floor / Planta baja Esquina  | Northeast / Noreste      | 3           | 2            | 11,45         | 85,88                | 54,90              |                    |             | 152,23   | 249.900,00 €   | 30/09/2026 |
| Type/Tipo | Nº  | Floor/Planta                               | Orientation /Orientación | Rooms /Dorm | Baths/ Baños | Porch /Porche | Built M2 /M2 Constr. | Garden / Jardín m2 | Terrace Terraza m2 | Solarium m2 | Total m2 | Price / Precio | Date/Fecha |
| BUNGALOW  | 401 | Corner Ground floor / Planta baja Esquina  | Northeast / Noreste      | 3           | 2            | 11,45         | 85,88                | 55,77              |                    |             | 153,10   | 249.900,00 €   | 30/09/2026 |
| Type/Tipo | Nº  | Floor/Planta                               | Orientation /Orientación | Rooms /Dorm | Baths/ Baños | Porch /Porche | Built M2 /M2 Constr. | Garden / Jardín m2 | Terrace Terraza m2 | Solarium m2 | Total m2 | Price / Precio | Date/Fecha |
| BUNGALOW  | 501 | Corner Ground floor / Planta baja Esquina  | Southwest /Suroeste      | 3           | 2            | 11,45         | 85,88                | 54,29              |                    |             | 151,62   | 274.900,00 €   | 30/09/2026 |
| BUNGALOW  | 502 | Corner First floor/ Primera planta esquina | Southwest /Suroeste      | 3           | 2            |               | 82,69                |                    | 30,33              | 88,86       | 201,88   | 274.900,00 €   | 30/09/2026 |
| Type/Tipo | Nº  | Floor/Planta                               | Orientation /Orientación | Rooms /Dorm | Baths/ Baños | Porch /Porche | Built M2 /M2 Constr. | Garden / Jardín m2 | Terrace Terraza m2 | Solarium m2 | Total m2 | Price / Precio | Date/Fecha |
| BUNGALOW  | 601 | Corner Ground floor / Planta baja Esquina  | Northeast / Noreste      | 3           | 2            | 11,45         | 85,88                | 71,08              |                    |             | 168,41   | 259.900,00 €   | 30/09/2026 |
| BUNGALOW  | 602 | Corner First floor/ Primera planta esquina | Northeast / Noreste      | 3           | 2            |               | 82,69                |                    | 30,33              | 88,86       | 201,88   | 264.900,00 €   | 30/09/2026 |

\*Taxes not included in prices / Precios con impuestos no incluidos

# HORIZON FASE 2

| Type/Tipo | Nº  | Floor/Planta                               | Orientation /Orientación | Rooms /Dorm | Baths/ Baños | Porch /Porche | Built M2 /M2 Constr. | Garden / Jardín m2 | Terrace Terraza m2 | Solarium m2 | Total m2 | Price / Precio | Date/Fecha |
|-----------|-----|--------------------------------------------|--------------------------|-------------|--------------|---------------|----------------------|--------------------|--------------------|-------------|----------|----------------|------------|
| BUNGALOW  | 109 | Ground floor / Planta baja                 | Southwest /Suroeste      | 2           | 2            | 7,76          | 68,20                | 33,44              |                    |             | 120,23   | 214.900,00 €   | 30/11/2026 |
| BUNGALOW  | 110 | First floor/ Primera planta                | Southwest /Suroeste      | 2           | 2            |               | 65,01                |                    | 16,33              | 71,14       | 152,48   | 229.900,00 €   | 30/11/2026 |
| BUNGALOW  | 111 | Ground floor / Planta baja                 | Southwest /Suroeste      | 2           | 2            | 7,76          | 68,20                | 33,44              |                    |             | 120,23   | 214.900,00 €   | 30/11/2026 |
| BUNGALOW  | 112 | First floor/ Primera planta                | Southwest /Suroeste      | 2           | 2            |               | 65,01                |                    | 16,33              | 71,14       | 152,48   | 229.900,00 €   | 30/11/2026 |
| BUNGALOW  | 113 | Ground floor / Planta baja                 | Southwest /Suroeste      | 2           | 2            | 7,76          | 68,20                | 33,44              |                    |             | 120,23   | 214.900,00 €   | 30/11/2026 |
| BUNGALOW  | 115 | Ground floor / Planta baja                 | Southwest /Suroeste      | 2           | 2            | 7,76          | 68,20                | 33,44              |                    |             | 120,23   | 214.900,00 €   | 30/11/2026 |
| BUNGALOW  | 117 | Corner Ground floor / Planta baja Esquina  | Southwest /Suroeste      | 3           | 2            | 11,45         | 85,88                | 69,31              |                    |             | 166,64   | 259.900,00 €   | 30/11/2026 |
| BUNGALOW  | 118 | Corner First floor/ Primera planta esquina | Southwest /Suroeste      | 3           | 2            |               | 82,69                |                    | 31,03              | 88,86       | 202,58   | 264.900,00 €   | 30/11/2026 |

\*Taxes not included in prices / Precios con impuestos no incluidos



# HORIZON FASE 2

| Type/Tipo | Nº  | Floor/Planta                              | Orientation /Orientación | Rooms /Dorm | Baths/ Baños | Porch /Porche | Built M2 /M2 Constr. | Garden / Jardín m2 | Terrace Terraza m2 | Solarium m2 | Total m2 | Price / Precio | Date/Fecha |
|-----------|-----|-------------------------------------------|--------------------------|-------------|--------------|---------------|----------------------|--------------------|--------------------|-------------|----------|----------------|------------|
| BUNGALOW  | 211 | Ground floor / Planta baja                | Northeast / Noreste      | 2           | 2            | 7,76          | 68,20                | 20,17              |                    |             | 106,96   | 209.900,00 €   | 30/11/2026 |
| BUNGALOW  | 213 | Ground floor / Planta baja                | Northeast / Noreste      | 2           | 2            | 7,76          | 68,20                | 20,17              |                    |             | 106,96   | 209.900,00 €   | 30/11/2026 |
| BUNGALOW  | 215 | Ground floor / Planta baja                | Northeast / Noreste      | 2           | 2            | 7,76          | 68,20                | 20,17              |                    |             | 106,96   | 209.900,00 €   | 30/11/2026 |
| BUNGALOW  | 217 | Corner Ground floor / Planta baja Esquina | Northeast / Noreste      | 3           | 2            | 11,45         | 85,88                | 59,10              |                    |             | 156,43   | 249.900,00 €   | 30/11/2026 |

| Type/Tipo | Nº  | Floor/Planta                              | Orientation /Orientación | Rooms /Dorm | Baths/ Baños | Porch /Porche | Built M2 /M2 Constr. | Garden / Jardín m2 | Terrace Terraza m2 | Solarium m2 | Total m2 | Price / Precio | Date/Fecha |
|-----------|-----|-------------------------------------------|--------------------------|-------------|--------------|---------------|----------------------|--------------------|--------------------|-------------|----------|----------------|------------|
| BUNGALOW  | 312 | First floor/ Primera planta               | Southwest /Suroeste      | 2           | 2            |               | 65,01                |                    | 16,33              | 71,14       | 152,48   | 239.900,00 €   | 30/11/2026 |
| BUNGALOW  | 313 | Ground floor / Planta baja                | Southwest /Suroeste      | 2           | 2            | 7,76          | 68,20                | 20,17              |                    |             | 106,96   | 224.900,00 €   | 30/11/2026 |
| BUNGALOW  | 314 | First floor/ Primera planta               | Southwest /Suroeste      | 2           | 2            |               | 65,01                |                    | 16,33              | 71,14       | 152,48   | 239.900,00 €   | 30/11/2026 |
| BUNGALOW  | 315 | Ground floor / Planta baja                | Southwest /Suroeste      | 2           | 2            | 7,76          | 68,20                | 20,17              |                    |             | 106,96   | 224.900,00 €   | 30/11/2026 |
| BUNGALOW  | 316 | First floor/ Primera planta               | Southwest /Suroeste      | 2           | 2            |               | 65,01                |                    | 16,33              | 71,14       | 152,48   | 239.900,00 €   | 30/11/2026 |
| BUNGALOW  | 317 | Corner Ground floor / Planta baja Esquina | Southwest /Suroeste      | 3           | 2            | 11,45         | 85,88                | 55,47              |                    |             | 152,80   | 274.900,00 €   | 30/11/2026 |

\*Taxes not included in prices / Precios con impuestos no incluidos

# HORIZON FASE 2

| Type/Tipo | Nº  | Floor/Planta               | Orientation /Orientación | Rooms /Dorm | Baths/ Baños | Porch /Porche | Built M2 /M2 Constr. | Garden / Jardín m2 | Terrace Terraza m2 | Solarium m2 | Total m2 | Price / Precio | Date/Fecha |
|-----------|-----|----------------------------|--------------------------|-------------|--------------|---------------|----------------------|--------------------|--------------------|-------------|----------|----------------|------------|
| BUNGALOW  | 409 | Ground floor / Planta baja | Northeast / Noreste      | 2           | 2            | 7,76          | 68,20                | 20,17              |                    |             | 106,96   | 209.900,00 €   | 30/11/2026 |
| BUNGALOW  | 411 | Ground floor / Planta baja | Northeast / Noreste      | 2           | 2            | 7,76          | 68,20                | 20,17              |                    |             | 106,96   | 209.900,00 €   | 30/11/2026 |
| BUNGALOW  | 413 | Ground floor / Planta baja | Northeast / Noreste      | 2           | 2            | 7,76          | 68,20                | 20,17              |                    |             | 106,96   | 209.900,00 €   | 30/11/2026 |
| BUNGALOW  | 415 | Ground floor / Planta baja | Northeast / Noreste      | 2           | 2            | 7,76          | 68,20                | 20,17              |                    |             | 106,96   | 209.900,00 €   | 30/11/2026 |



| Type/Tipo | Nº  | Floor/Planta                              | Orientation /Orientación | Rooms /Dorm | Baths/ Baños | Porch /Porche | Built M2 /M2 Constr. | Garden / Jardín m2 | Terrace Terraza m2 | Solarium m2 | Total m2 | Price / Precio | Date/Fecha |
|-----------|-----|-------------------------------------------|--------------------------|-------------|--------------|---------------|----------------------|--------------------|--------------------|-------------|----------|----------------|------------|
| BUNGALOW  | 509 | Ground floor / Planta baja                | Southwest /Suroeste      | 2           | 2            | 7,76          | 68,20                | 20,17              |                    |             | 106,96   | 224.900,00 €   | 30/11/2026 |
| BUNGALOW  | 510 | First floor/ Primera planta               | Southwest /Suroeste      | 2           | 2            |               | 65,01                |                    | 16,33              | 71,14       | 152,48   | 239.900,00 €   | 30/11/2026 |
| BUNGALOW  | 513 | Ground floor / Planta baja                | Southwest /Suroeste      | 2           | 2            | 7,76          | 68,20                | 20,17              |                    |             | 106,96   | 224.900,00 €   | 30/11/2026 |
| BUNGALOW  | 514 | First floor/ Primera planta               | Southwest /Suroeste      | 2           | 2            |               | 65,01                |                    | 16,33              | 71,14       | 152,48   | 239.900,00 €   | 30/11/2026 |
| BUNGALOW  | 515 | Ground floor / Planta baja                | Southwest /Suroeste      | 2           | 2            | 7,76          | 68,20                | 20,17              |                    |             | 106,96   | 224.900,00 €   | 30/11/2026 |
| BUNGALOW  | 516 | First floor/ Primera planta               | Southwest /Suroeste      | 2           | 2            |               | 65,01                |                    | 16,33              | 71,14       | 152,48   | 239.900,00 €   | 30/11/2026 |
| BUNGALOW  | 517 | Corner Ground floor / Planta baja Esquina | Southwest /Suroeste      | 3           | 2            | 11,45         | 85,88                | 54,39              |                    |             | 151,72   | 274.900,00 €   | 30/11/2026 |

\*Taxes not included in prices / Precios con impuestos no incluidos

# HORIZON FASE 2

| Type/Tipo | Nº  | Floor/Planta                               | Orientation /Orientación | Rooms /Dorm | Baths/ Baños | Porch /Porche | Built M2 /M2 Constr. | Garden / Jardín m2 | Terrace Terraza m2 | Solarium m2 | Total m2 | Price / Precio | Date/Fecha |
|-----------|-----|--------------------------------------------|--------------------------|-------------|--------------|---------------|----------------------|--------------------|--------------------|-------------|----------|----------------|------------|
| BUNGALOW  | 611 | Ground floor / Planta baja                 | Northeast / Noreste      | 2           | 2            | 7,76          | 68,20                | 33,44              |                    |             | 120,23   | 199.900,00 €   | 30/11/2026 |
| BUNGALOW  | 614 | First floor/ Primera planta                | Northeast / Noreste      | 2           | 2            |               | 65,01                |                    | 16,33              | 71,14       | 152,48   | 224.900,00 €   | 30/11/2026 |
| BUNGALOW  | 617 | Corner Ground floor / Planta baja Esquina  | Northeast / Noreste      | 3           | 2            | 11,45         | 85,88                | 71,11              |                    |             | 168,44   | 259.900,00 €   | 30/11/2026 |
| BUNGALOW  | 618 | Corner First floor/ Primera planta esquina | Northeast / Noreste      | 3           | 2            |               | 82,69                |                    | 31,03              | 88,86       | 202,58   | 264.900,00 €   | 30/11/2026 |

\*Taxes not included in prices / Precios con impuestos no incluidos

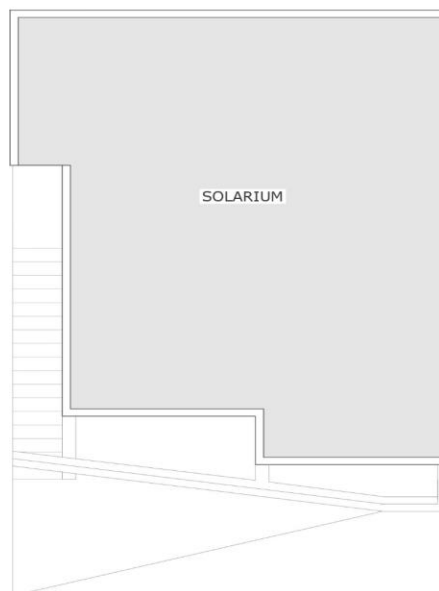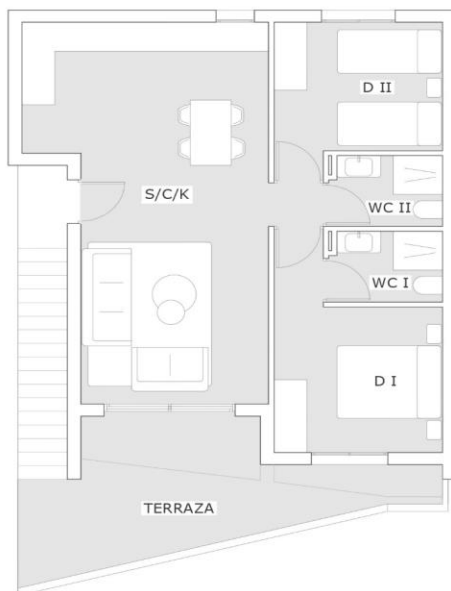

| SUPERFICIES          |               |
|----------------------|---------------|
| Salón/Comedor/Cocina | 35,26         |
| Dormitorio I         | 12,5          |
| Dormitorio II        | 10,23         |
| WC I                 | 3,51          |
| WC II                | 3,51          |
| Terraza              | 16,33         |
| Solarium             | 71,14         |
| <b>TOTAL</b>         | <b>152,48</b> |




# HORIZON

## P1

esc 1/100



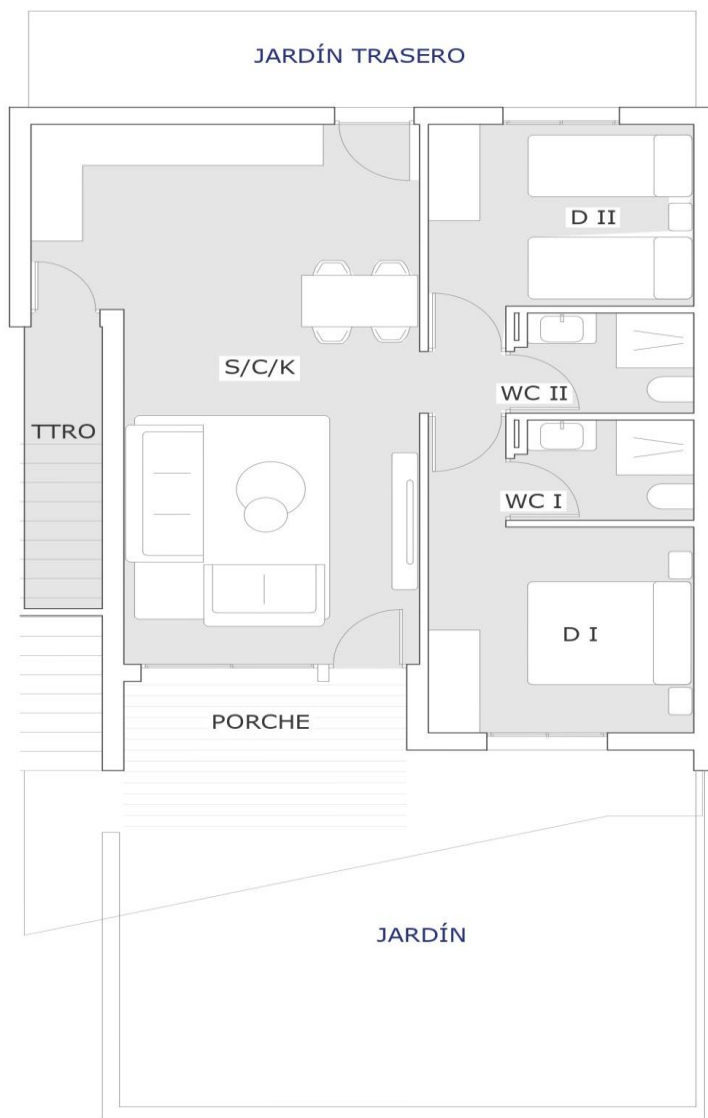

| SUPERFICIES          |               |
|----------------------|---------------|
| Salón/Comedor/Cocina | 35,26         |
| Dormitorio I         | 12,50         |
| Dormitorio II        | 10,23         |
| WC I                 | 3,51          |
| WC II                | 3,51          |
| Trastero             | 3,19          |
| Porche               | 7,76          |
| Jardín               | 33,44         |
| Jardín trasero       | 10,83         |
| <b>TOTAL</b>         | <b>120,23</b> |

# HORIZON

## PB