



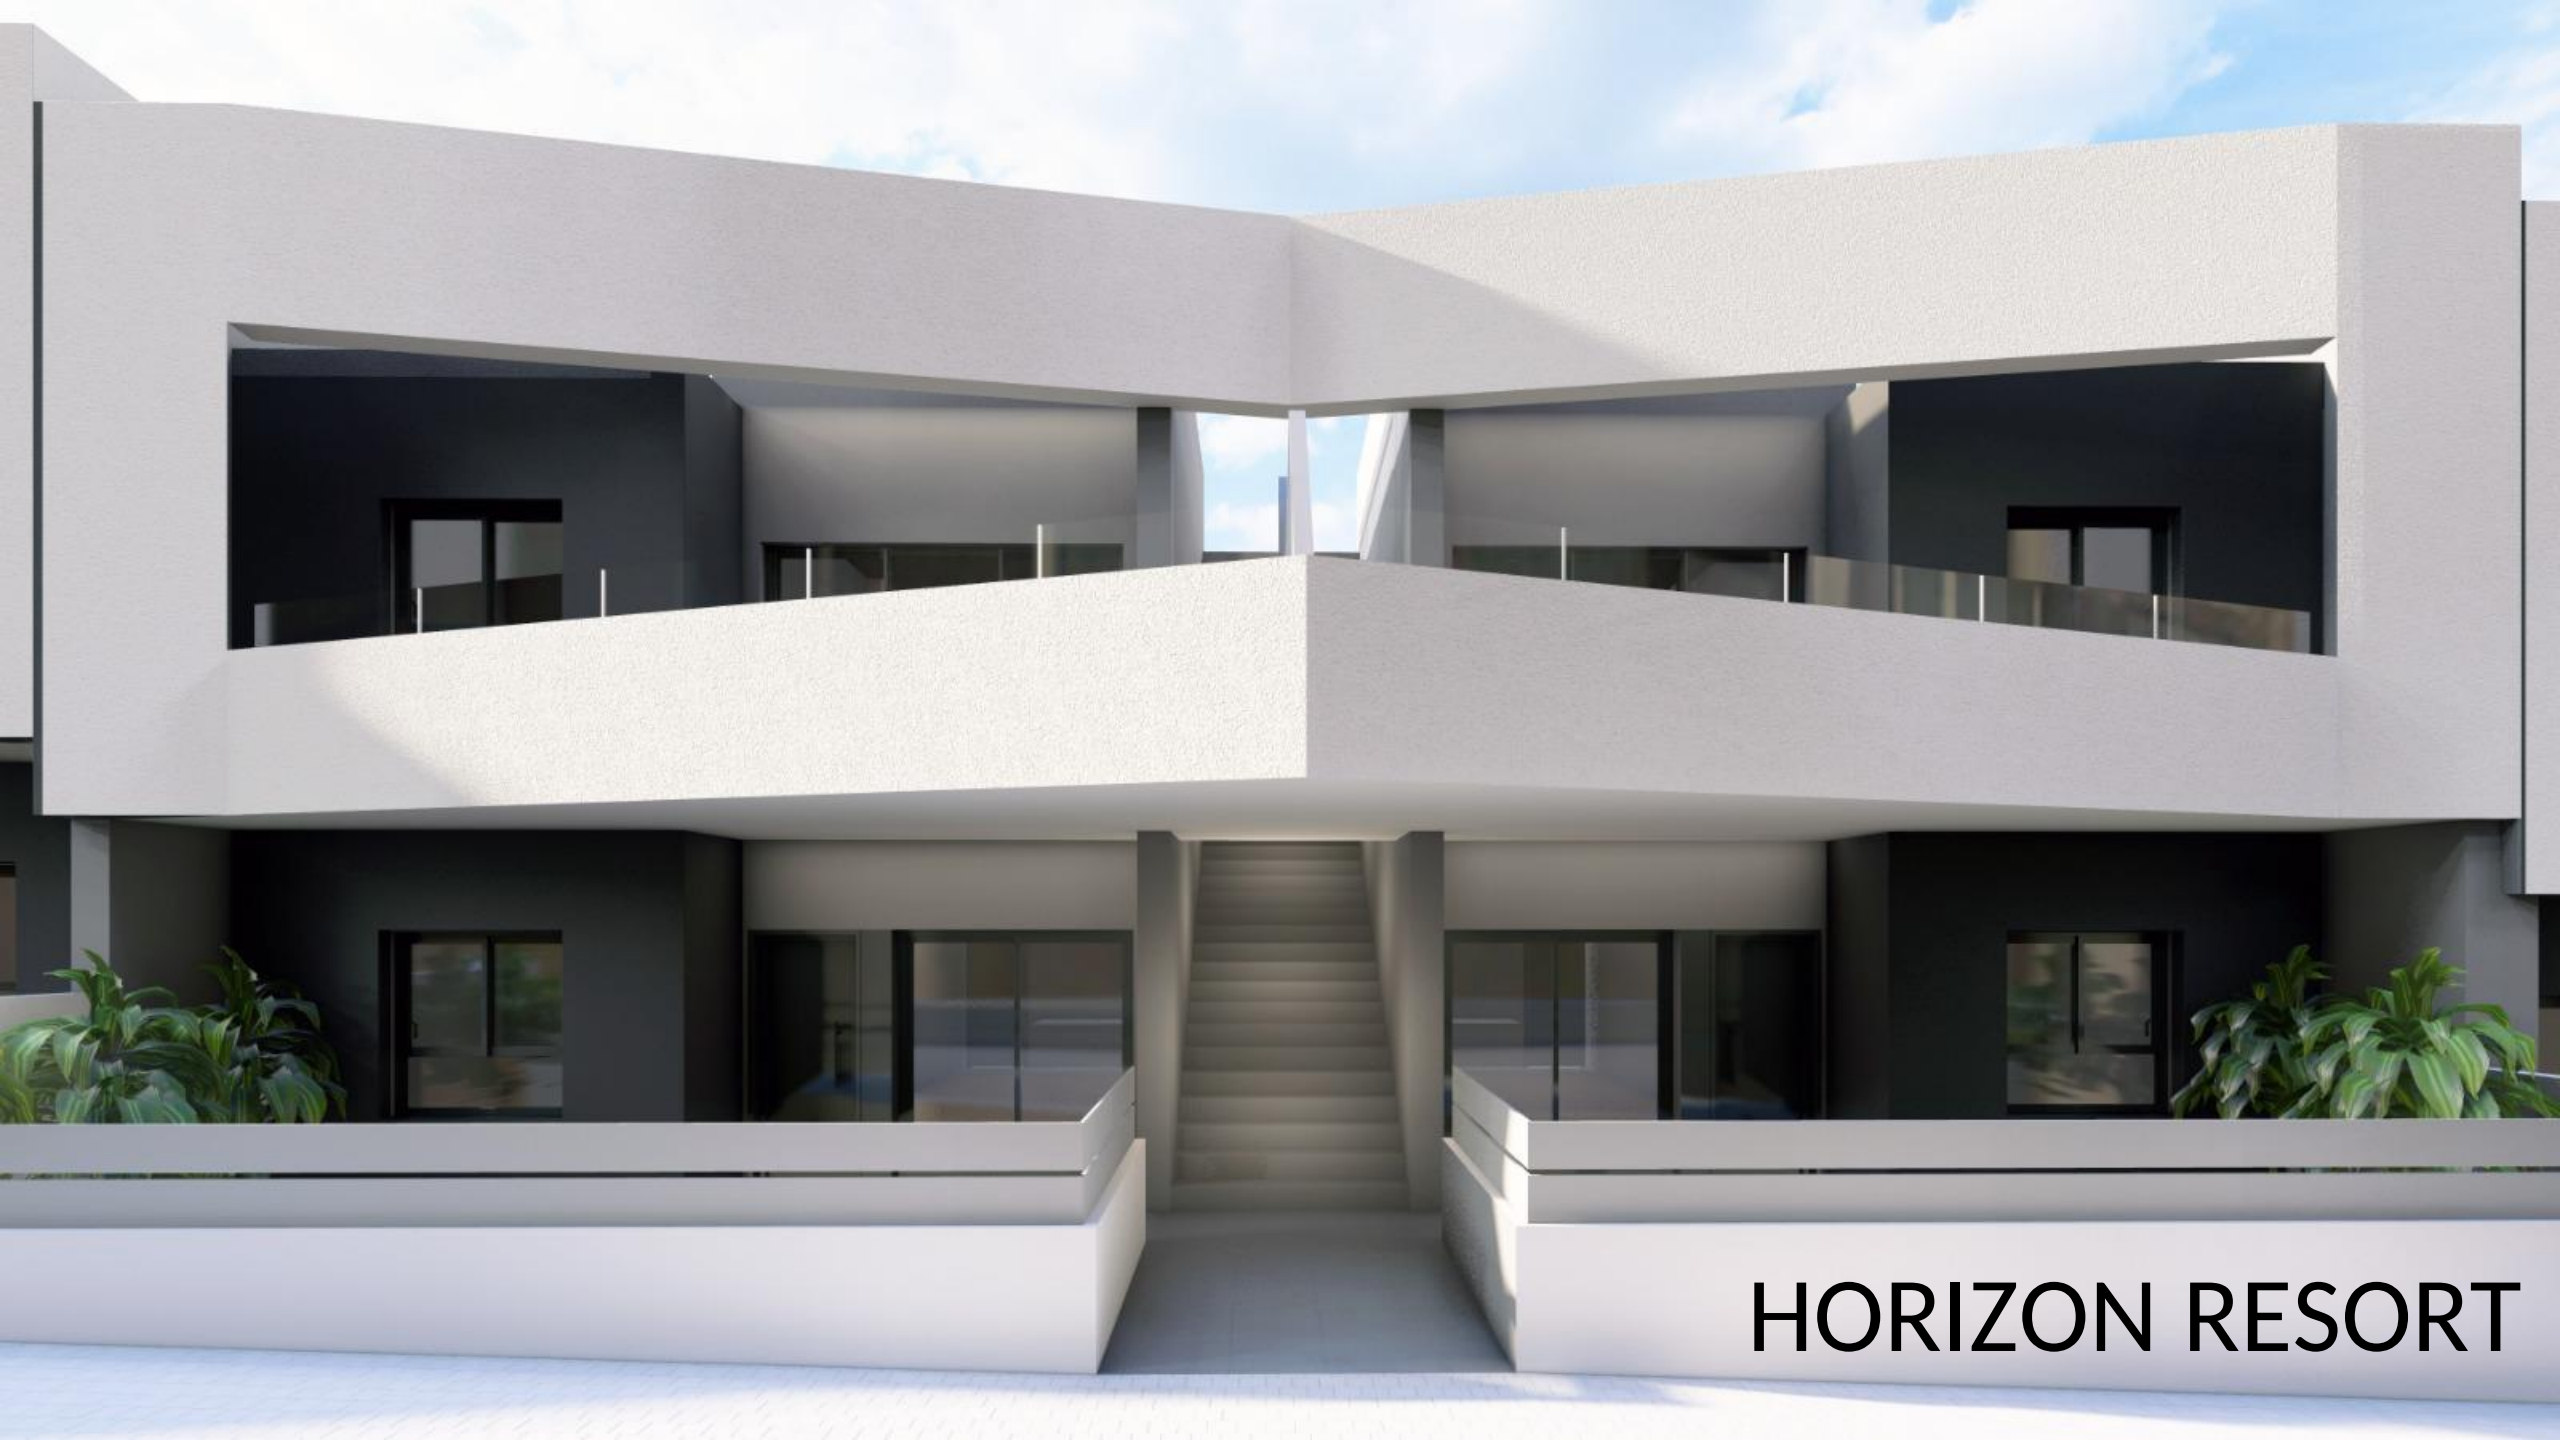

HORIZON RESORT

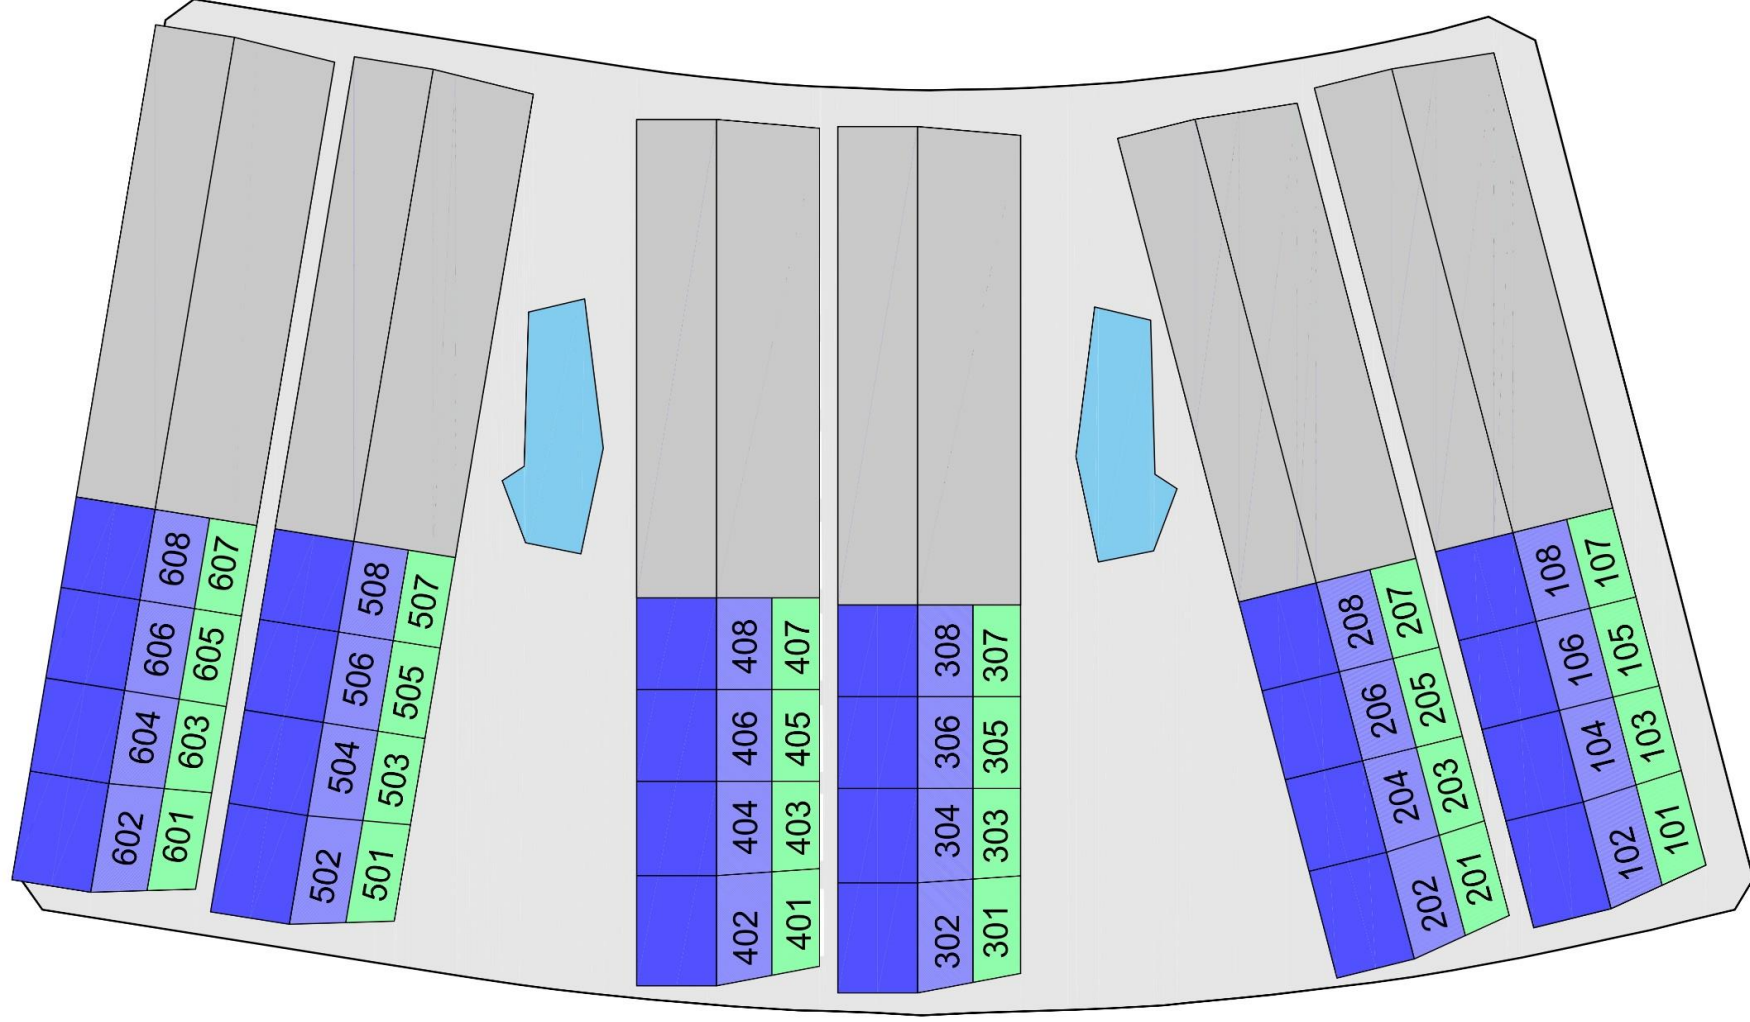

HORIZON RESORT
ESQUEMA DE VENTAS
FASE 1



HORIZON FASE 1

Type/Tipo	Nº	Floor/Planta	Orientation /Orientación	Rooms /Dorm	Baths/ Baños	Porch /Porche	Built M2 /M2 Constr.	Garden / Jardín m2	Terrace Terraza m2	Solarium m2	Total m2	Price / Precio	Date/Fecha
BUNGALOW	101	Corner Ground floor / Planta baja Esquina	Southwest /Suroeste	3	2	11,45	85,88	72,28			169,61	259.900,00 €	30/09/2026
BUNGALOW	102	Corner First floor/ Primera planta esquina	Southwest /Suroeste	3	2		82,69		30,33	88,86	201,88	264.900,00 €	30/09/2026
BUNGALOW	103	Ground floor / Planta baja	Southwest /Suroeste	2	2	7,76	68,20	33,44			120,23	204.900,00 €	30/09/2026
BUNGALOW	104	First floor/ Primera planta	Southwest /Suroeste	2	2		65,01		16,33	71,14	152,48	219.900,00 €	30/09/2026
BUNGALOW	105	Ground floor / Planta baja	Southwest /Suroeste	2	2	7,76	68,20	33,44			120,23	204.900,00 €	30/09/2026
BUNGALOW	106	First floor/ Primera planta	Southwest /Suroeste	2	2		65,01		16,33	71,14	152,48	219.900,00 €	30/09/2026
BUNGALOW	107	Ground floor / Planta baja	Southwest /Suroeste	2	2	7,76	68,20	33,44			120,23	204.900,00 €	30/09/2026
BUNGALOW	108	First floor/ Primera planta	Southwest /Suroeste	2	2		65,01		16,33	71,14	152,48	219.900,00 €	30/09/2026

*Taxes not included in prices / Precios con impuestos no incluidos

HORIZON FASE 1

Type/Tipo	Nº	Floor/Planta	Orientation /Orientación	Rooms /Dorm	Baths/ Baños	Porch /Porche	Built M2 /M2 Constr.	Garden / Jardín m2	Terrace Terraza m2	Solarium m2	Total m2	Price / Precio	Date/Fecha
BUNGALOW	201	Corner Ground floor / Planta baja Esquina	Northeast / Noreste	3	2	11,45	85,88	54,90			152,23	249.900,00 €	30/09/2026
BUNGALOW	202	Corner First floor/ Primera planta esquina	Northeast / Noreste	3	2		82,69		30,33	88,86	201,88	254.900,00 €	30/09/2026
BUNGALOW	203	Ground floor / Planta baja	Northeast / Noreste	2	2	7,76	68,20	20,17			106,96	199.900,00 €	30/09/2026
BUNGALOW	204	First floor/ Primera planta	Northeast / Noreste	2	2		65,01		16,33	71,14	152,48	214.900,00 €	30/09/2026
BUNGALOW	205	Ground floor / Planta baja	Northeast / Noreste	2	2	7,76	68,20	20,17			106,96	199.990,00 €	30/09/2026
BUNGALOW	206	First floor/ Primera planta	Northeast / Noreste	2	2		65,01		16,33	71,14	152,48	214.900,00 €	30/09/2026
BUNGALOW	207	Ground floor / Planta baja	Northeast / Noreste	2	2	7,76	68,20	20,17			106,96	199.900,00 €	30/09/2026
BUNGALOW	208	First floor/ Primera planta	Northeast / Noreste	2	2		65,01		16,33	71,14	152,48	214.900,00 €	30/09/2026

*Taxes not included in prices / Precios con impuestos no incluidos

HORIZON FASE 1

Type/Tipo	Nº	Floor/Planta	Orientation /Orientación	Rooms /Dorm	Baths/ Baños	Porch /Porche	Built M2 /M2 Constr.	Garden / Jardín m2	Terrace Terraza m2	Solarium m2	Total m2	Price / Precio	Date/Fecha
BUNGALOW	301	Corner Ground floor / Planta baja Esquina	Southwest /Suroeste	3	2	11,45	85,88	55,76			153,09	274.900,00 €	30/09/2026
BUNGALOW	302	Corner First floor/ Primera planta esquina	Southwest /Suroeste	3	2		82,69		30,33	88,86	201,88	274.900,00 €	30/09/2026
BUNGALOW	303	Ground floor / Planta baja	Southwest /Suroeste	2	2	7,76	68,20	20,17			106,96	214.900,00 €	30/09/2026
BUNGALOW	304	First floor/ Primera planta	Southwest /Suroeste	2	2		65,01		16,33	71,14	152,48	229.900,00 €	30/09/2026
BUNGALOW	305	Ground floor / Planta baja	Southwest /Suroeste	2	2	7,76	68,20	20,17			106,96	214.900,00 €	30/09/2026
BUNGALOW	306	First floor/ Primera planta	Southwest /Suroeste	2	2		65,01		16,33	71,14	152,48	229.900,00 €	30/09/2026
BUNGALOW	307	Ground floor / Planta baja	Southwest /Suroeste	2	2	7,76	68,20	20,17			106,96	214.900,00 €	30/09/2026
BUNGALOW	308	First floor/ Primera planta	Southwest /Suroeste	2	2		65,01		16,33	71,14	152,48	229.900,00 €	30/09/2026

*Taxes not included in prices / Precios con impuestos no incluidos

HORIZON FASE 1

Type/Tipo	Nº	Floor/Planta	Orientation /Orientación	Rooms /Dorm	Baths/ Baños	Porch /Porche	Built M2 /M2 Constr.	Garden / Jardín m2	Terrace Terraza m2	Solarium m2	Total m2	Price / Precio	Date/Fecha
BUNGALOW	401	Corner Ground floor / Planta baja Esquina	Northeast / Noreste	3	2	11,45	85,88	55,77			153,10	249.900,00 €	30/09/2026
BUNGALOW	402	Corner First floor/ Primera planta esquina	Northeast / Noreste	3	2		82,69		30,33	88,86	201,88	254.900,00 €	30/09/2026
BUNGALOW	403	Ground floor / Planta baja	Northeast / Noreste	2	2	7,76	68,20	20,17			106,96	199.900,00 €	30/09/2026
BUNGALOW	404	First floor/ Primera planta	Northeast / Noreste	2	2		65,01		16,33	71,14	152,48	214.900,00 €	30/09/2026
BUNGALOW	405	Ground floor / Planta baja	Northeast / Noreste	2	2	7,76	68,20	20,17			106,96	199.900,00 €	30/09/2026
BUNGALOW	406	First floor/ Primera planta	Northeast / Noreste	2	2		65,01		16,33	71,14	152,48	214.900,00 €	30/09/2026
BUNGALOW	407	Ground floor / Planta baja	Northeast / Noreste	2	2	7,76	68,20	20,17			106,96	199.900,00 €	30/09/2026
BUNGALOW	408	First floor/ Primera planta	Northeast / Noreste	2	2		65,01		16,33	71,14	152,48	214.900,00 €	30/09/2026

*Taxes not included in prices / Precios con impuestos no incluidos

HORIZON FASE 1



Type/Tipo	Nº	Floor/Planta	Orientation /Orientación	Rooms /Dorm	Baths/ Baños	Porch /Porche	Built M2 /M2 Constr.	Garden / Jardín m2	Terrace Terraza m2	Solarium m2	Total m2	Price / Precio	Date/Fecha
BUNGALOW	501	Corner Ground floor / Planta baja Esquina	Southwest /Suroeste	3	2	11,45	85,88	54,29			151,62	274.900,00 €	30/09/2026
BUNGALOW	502	Corner First floor/ Primera planta esquina	Southwest /Suroeste	3	2		82,69		30,33	88,86	201,88	274.900,00 €	30/09/2026
BUNGALOW	503	Ground floor / Planta baja	Southwest /Suroeste	2	2	7,76	68,20	20,17			106,96	214.900,00 €	30/09/2026
BUNGALOW	504	First floor/ Primera planta	Southwest /Suroeste	2	2		65,01		16,33	71,14	152,48	229.900,00 €	30/09/2026
BUNGALOW	505	Ground floor / Planta baja	Southwest /Suroeste	2	2	7,76	68,20	20,17			106,96	214.900,00 €	30/09/2026
BUNGALOW	506	First floor/ Primera planta	Southwest /Suroeste	2	2		65,01		16,33	71,14	152,48	229.900,00 €	30/09/2026
BUNGALOW	507	Ground floor / Planta baja	Southwest /Suroeste	2	2	7,76	68,20	20,17			106,96	214.900,00 €	30/09/2026
BUNGALOW	508	First floor/ Primera planta	Southwest /Suroeste	2	2		65,01		16,33	71,14	152,48	224.900,00 €	30/09/2026

*Taxes not included in prices / Precios con impuestos no incluidos

HORIZON FASE 1

Type/Tipo	Nº	Floor/Planta	Orientation /Orientación	Rooms /Dorm	Baths/ Baños	Porch /Porche	Built M2 /M2 Constr.	Garden / Jardín m2	Terrace Terraza m2	Solarium m2	Total m2	Price / Precio	Date/Fecha
BUNGALOW	601	Corner Ground floor / Planta baja Esquina	Northeast / Noreste	3	2	11,45	85,88	71,08			168,41	259.900,00 €	30/09/2026
BUNGALOW	602	Corner First floor/ Primera planta esquina	Northeast / Noreste	3	2		82,69		30,33	88,86	201,88	264.900,00 €	30/09/2026
BUNGALOW	603	Ground floor / Planta baja	Northeast / Noreste	2	2	7,76	68,20	33,44			120,23	189.900,00 €	30/09/2026
BUNGALOW	604	First floor/ Primera planta	Northeast / Noreste	2	2		65,01		16,33	71,14	152,48	214.900,00 €	30/09/2026
BUNGALOW	605	Ground floor / Planta baja	Northeast / Noreste	2	2	7,76	68,20	33,44			120,23	189.900,00 €	30/09/2026
BUNGALOW	606	First floor/ Primera planta	Northeast / Noreste	2	2		65,01		16,33	71,14	152,48	214.900,00 €	30/09/2026
BUNGALOW	607	Ground floor / Planta baja	Northeast / Noreste	2	2	7,76	68,20	33,44			120,23	189.900,00 €	30/09/2026
BUNGALOW	608	First floor/ Primera planta	Northeast / Noreste	2	2		65,01		16,33	71,14	152,48	214.900,00 €	30/09/2026

*Taxes not included in prices / Precios con impuestos no incluidos

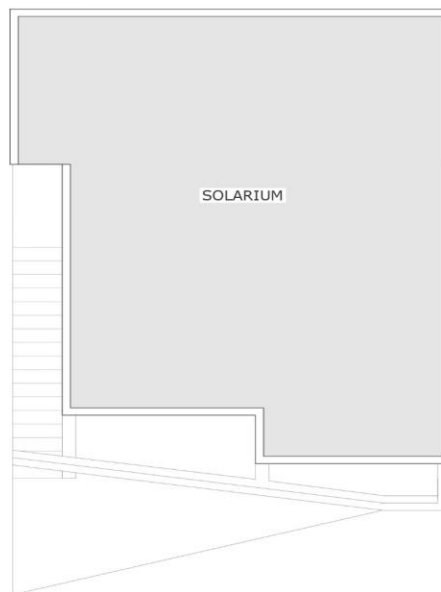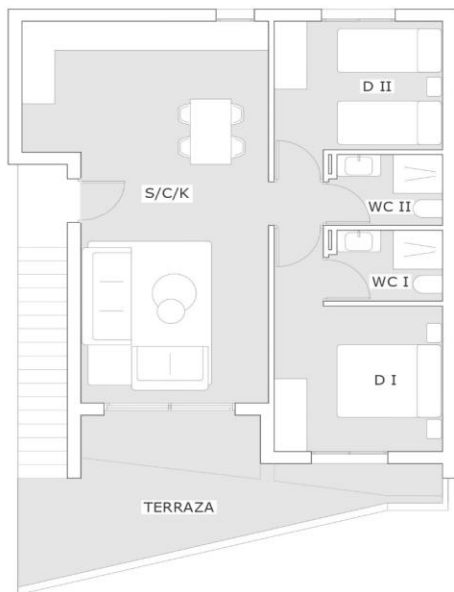


SUPERFICIES	
Salón/Comedor/Cocina	35,26
Dormitorio I	12,5
Dormitorio II	10,23
WC I	3,51
WC II	3,51
Terraza	16,33
Solarium	71,14
TOTAL	152,48



HORIZON

P1

esc 1/100

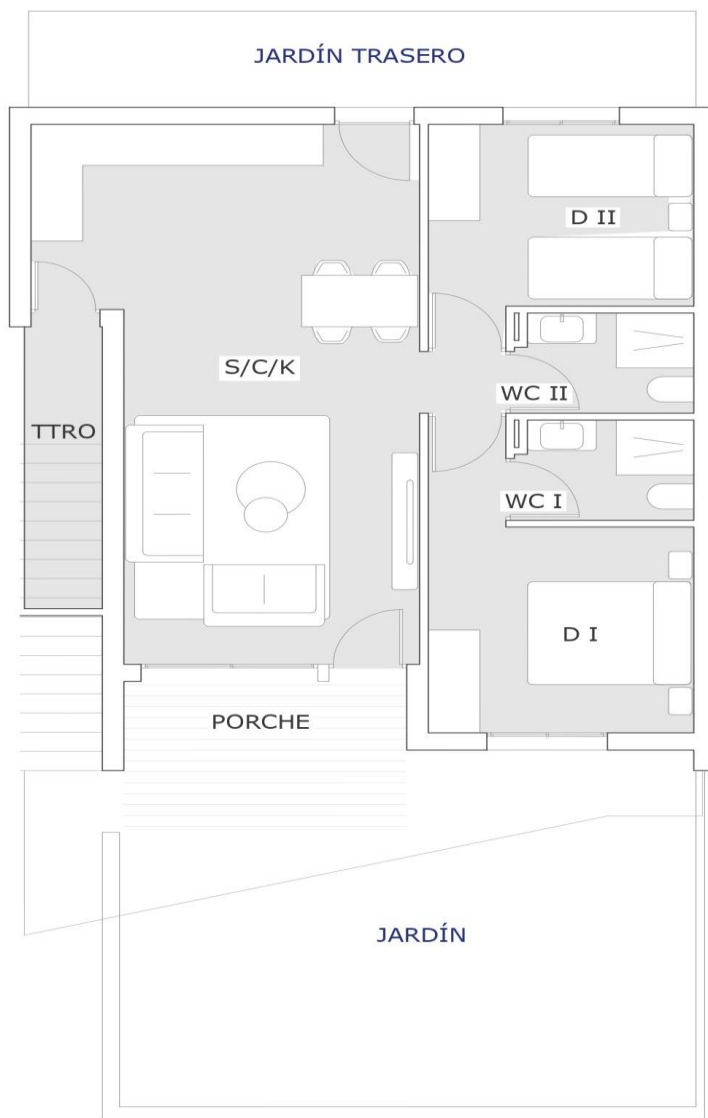

SUPERFICIES	
Salón/Comedor/Cocina	35,26
Dormitorio I	12,50
Dormitorio II	10,23
WC I	3,51
WC II	3,51
Trastero	3,19
Porche	7,76
Jardín	33,44
Jardín trasero	10,83
TOTAL	120,23

HORIZON

PB